


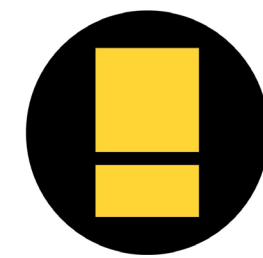


DEKALB
PARK DISTRICT
Explore & Engage!

Hopkins Park Outdoor Pool
DeKalb Park District
DEKALB, ILLINOIS




Larson & Darby Group
Architecture Engineering Interiors

Issued For
11-08-2023

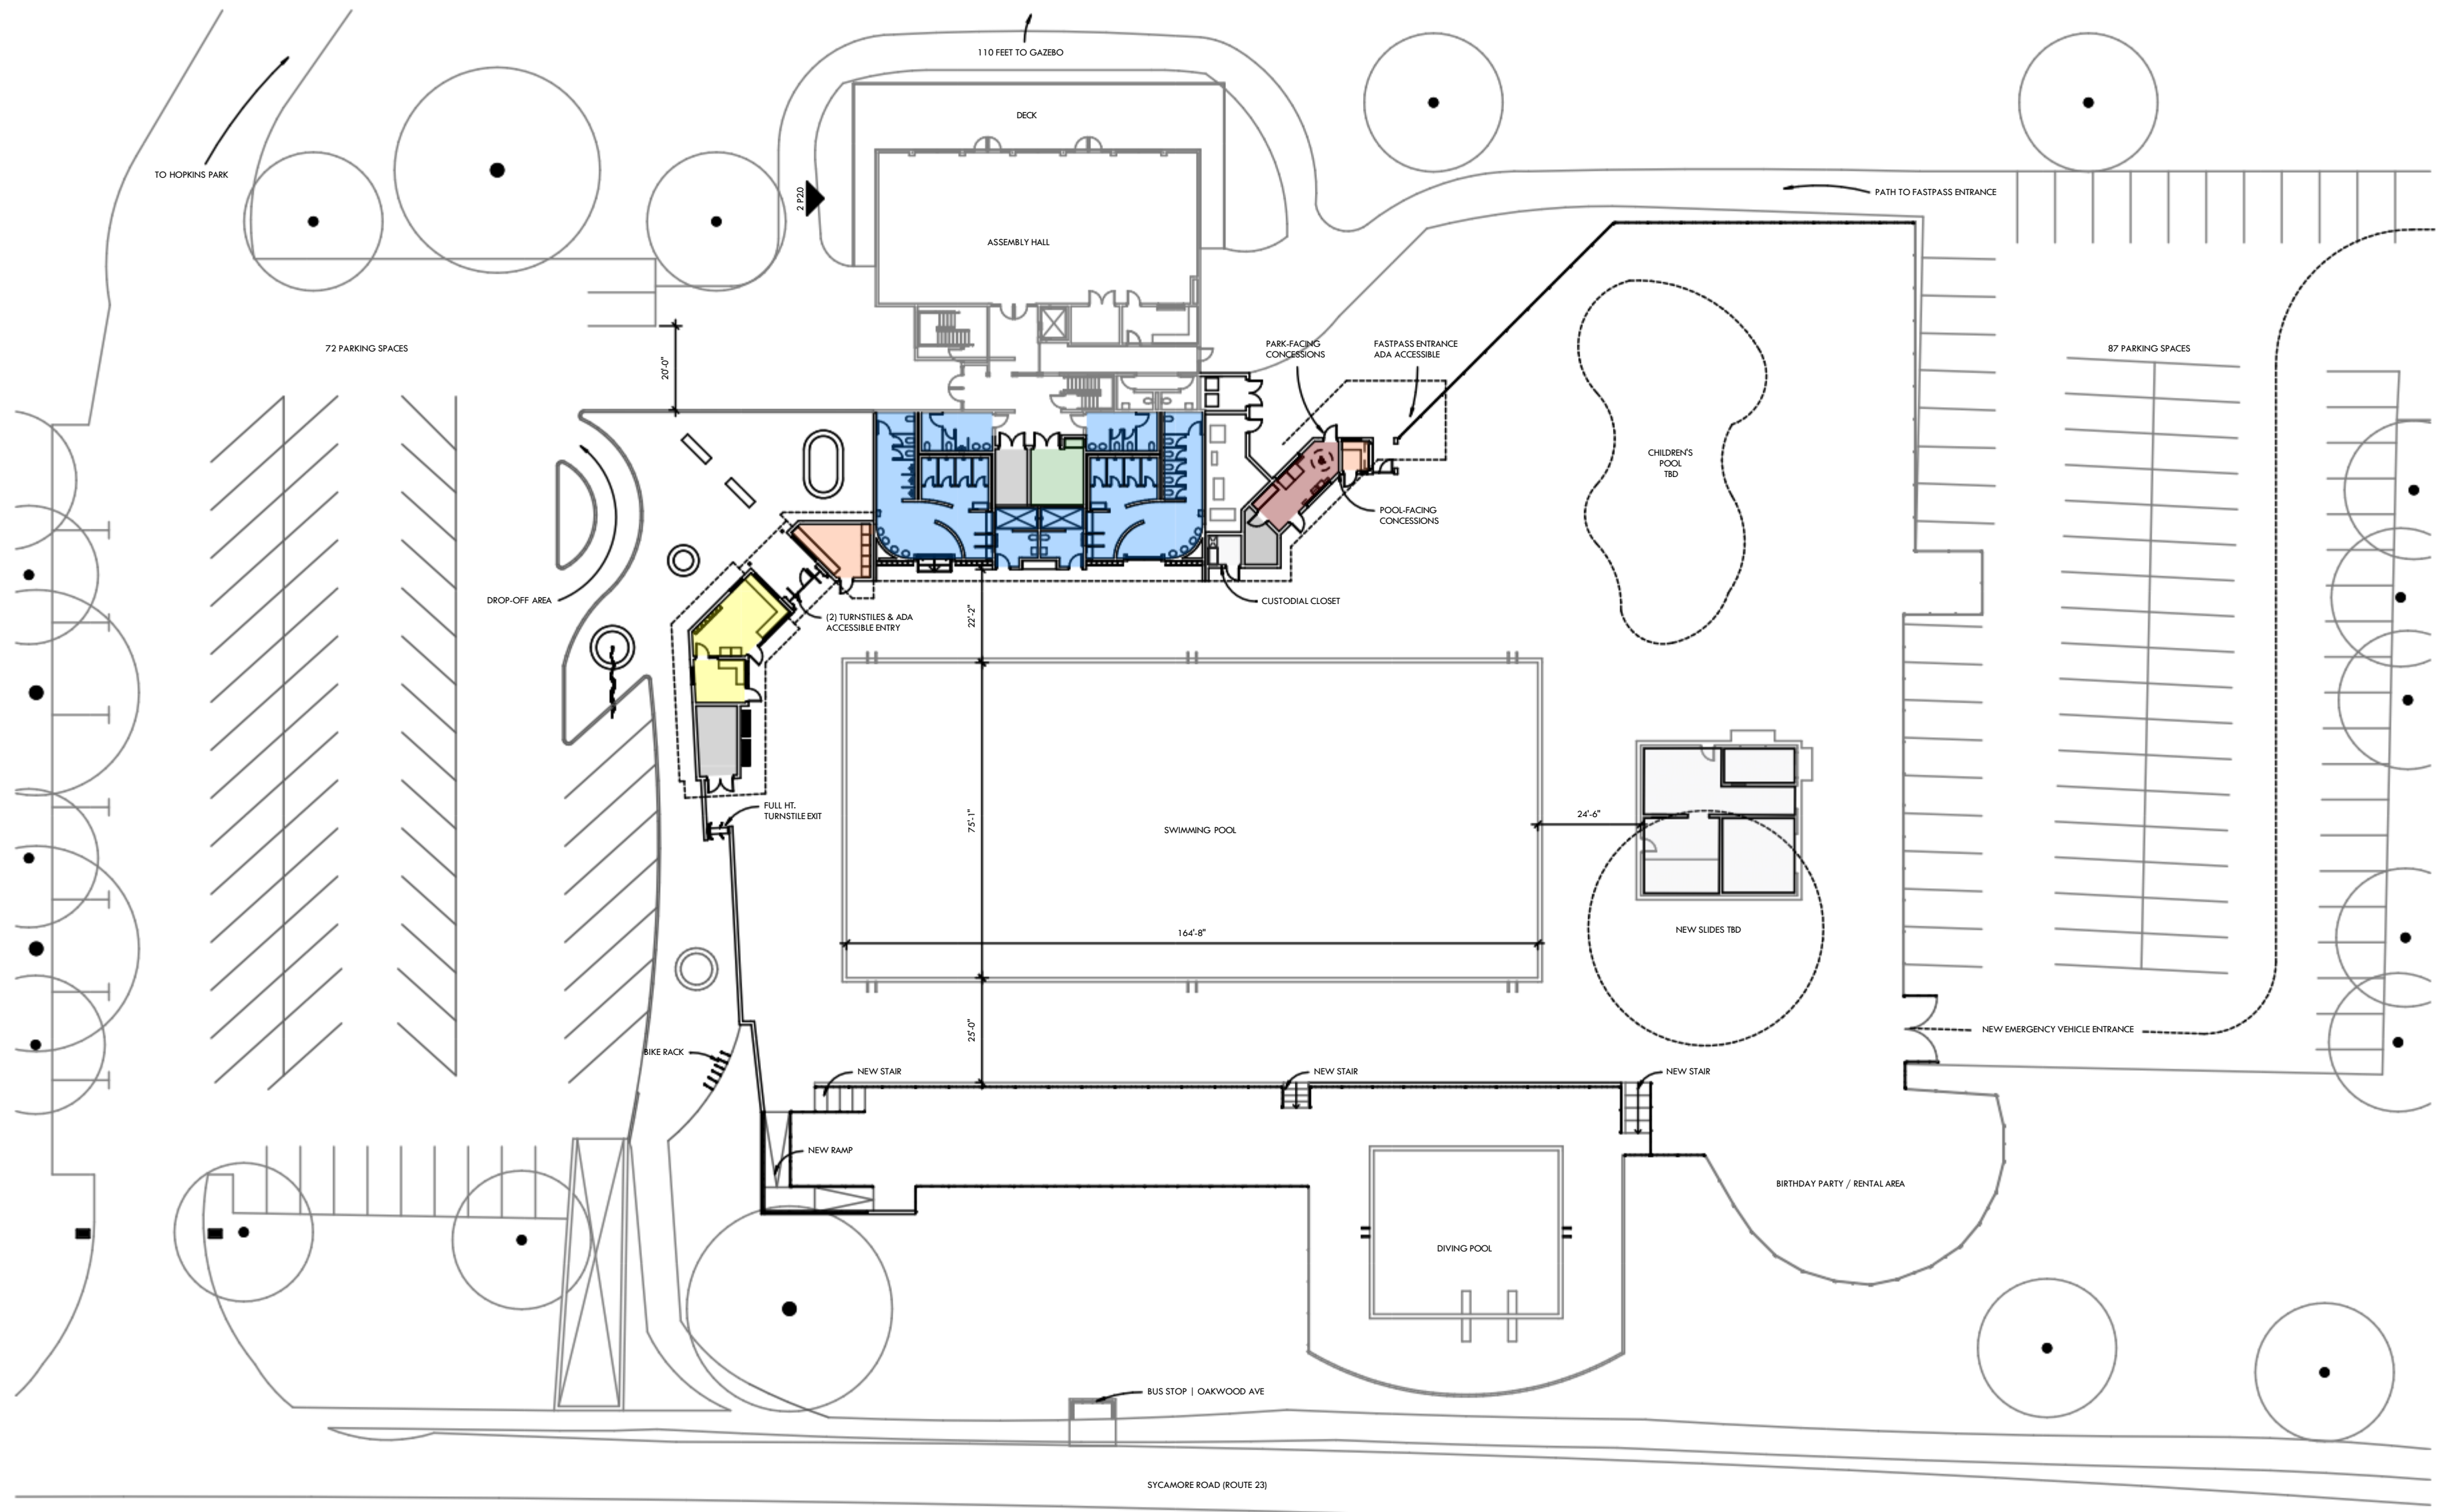


1 SITE PLAN 5A - CONTROLLED ENTRANCE, LOCKER ROOMS, & CONCESSIONS
SCALE: 1/16" = 1'-0"

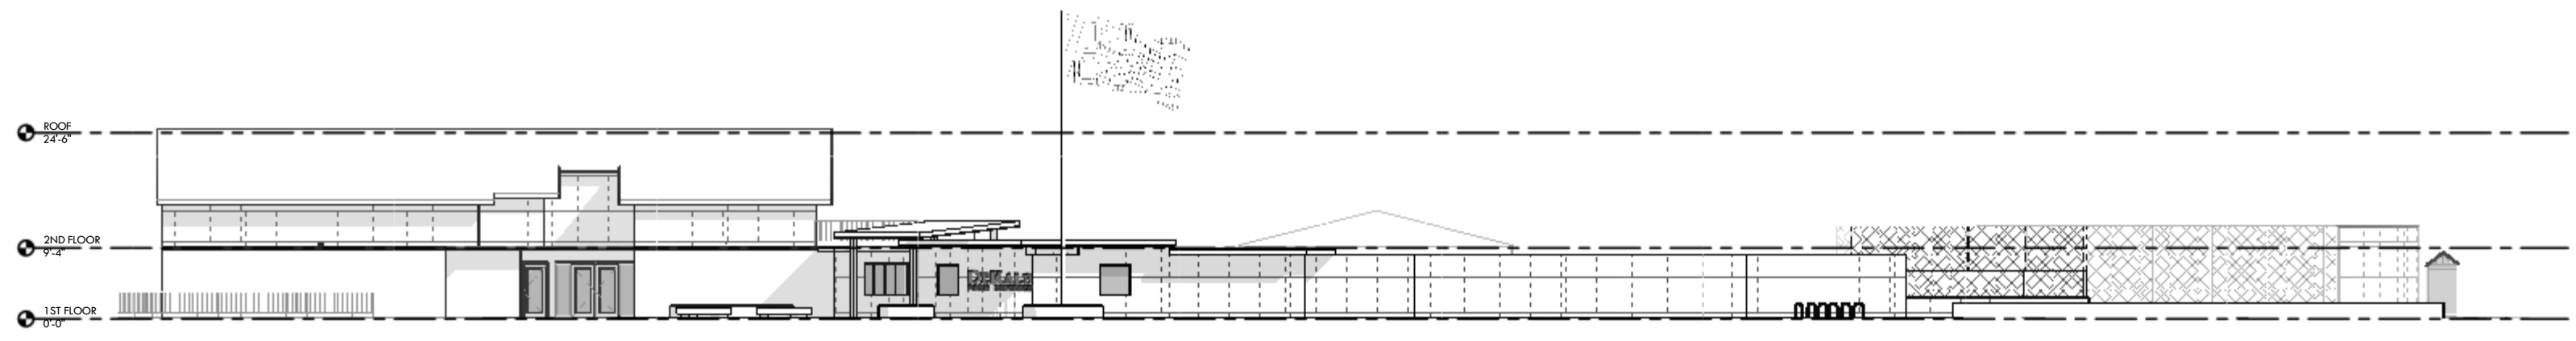

2 ELEVATION 5A - NW ENTRY WITH FULL WALL
SCALE: 3/32" = 1'-0"


- LEGEND:**
- ADMISSIONS
 - LIFEGUARD
 - RESTROOMS / SHOWERS
 - BRIDAL SUITE
 - CONCESSIONS
 - STORAGE
 - MECHANICAL

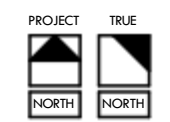


DRWN	CHK'D	APP'D
JK	TBD	TBD

DATE	ISSUED FOR


DATE	PROJECT NUMBER	SHEET NUMBER	VERSION
11-09-2023	30181	P.0	P.2.0

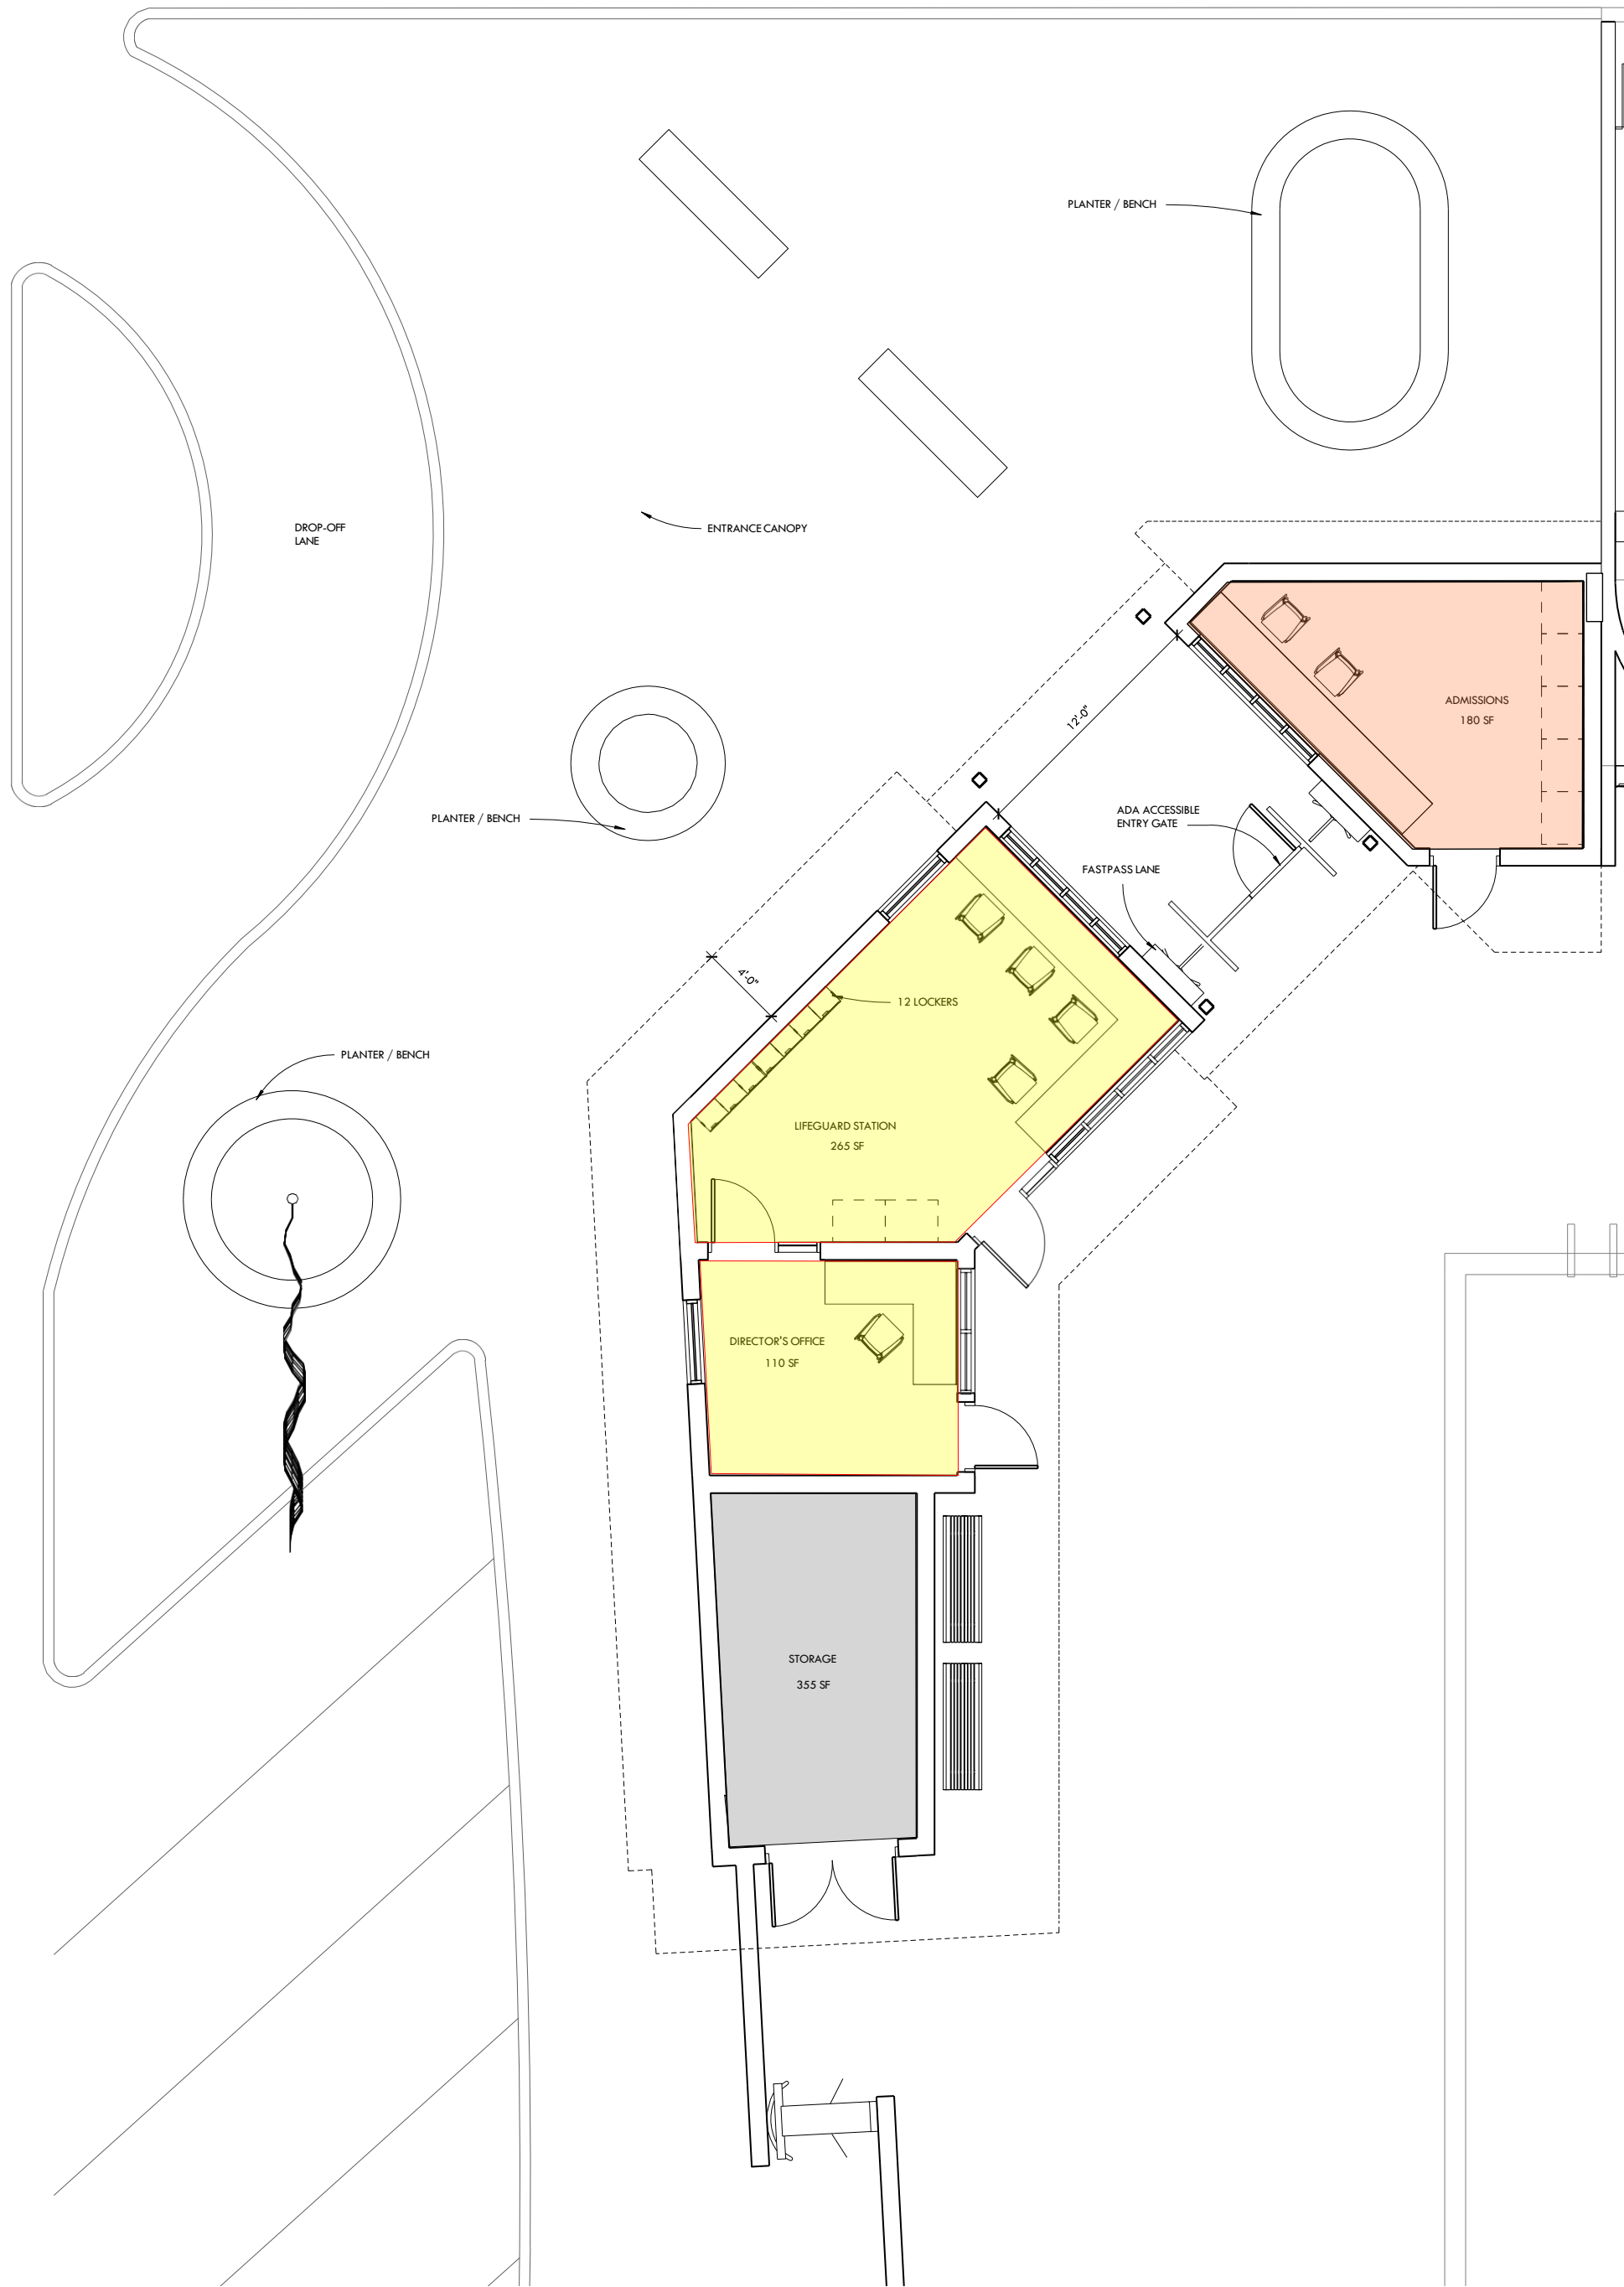


1 UPDATED FLOOR PLAN - ENTRY BUILDINGS - 5A
SCALE: 1/4" = 1'-0"

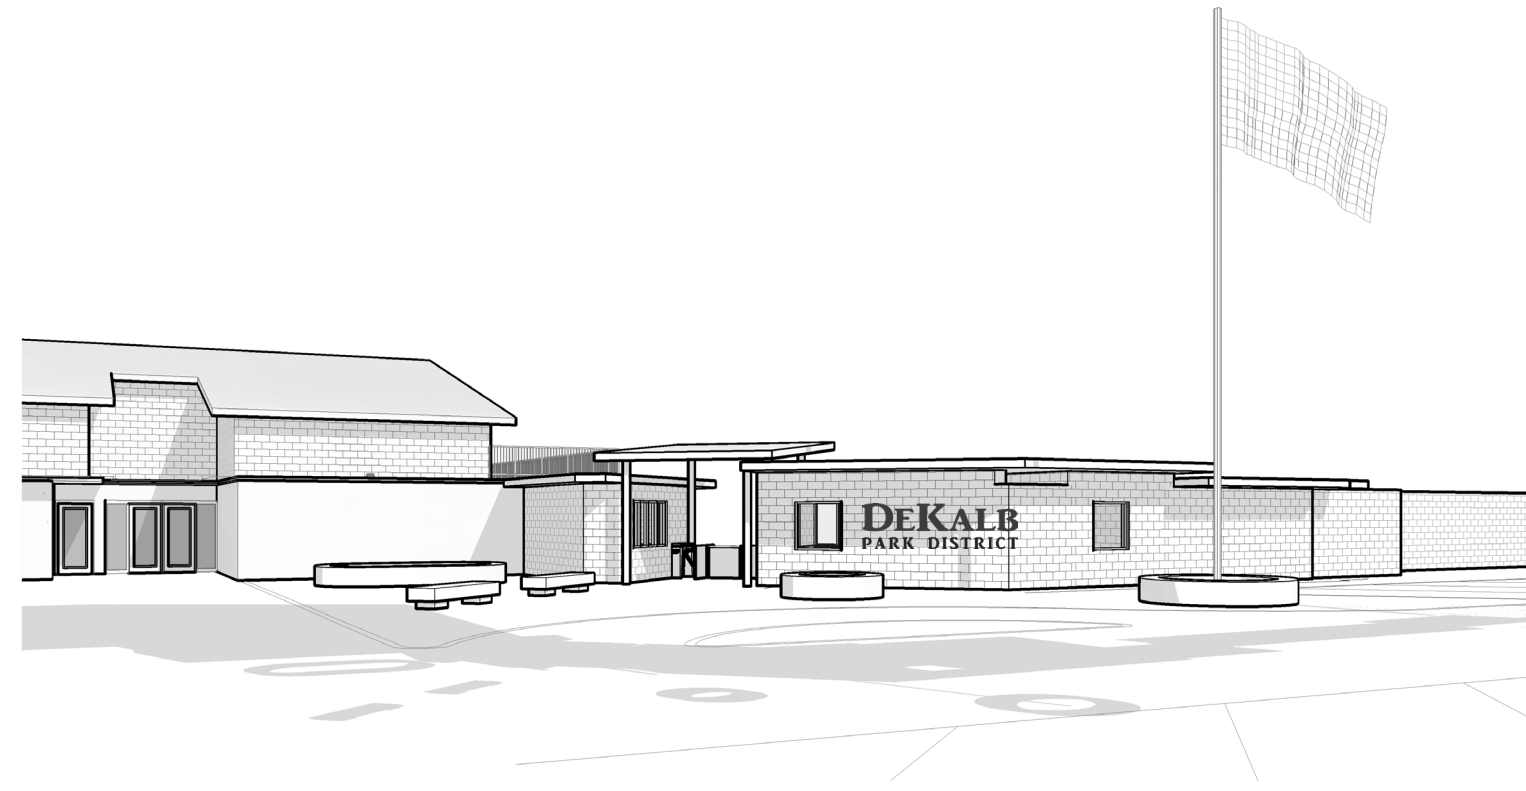

2 EXTERIOR VIEW OF ENTRANCE - NW CORNER - 5A
SCALE:

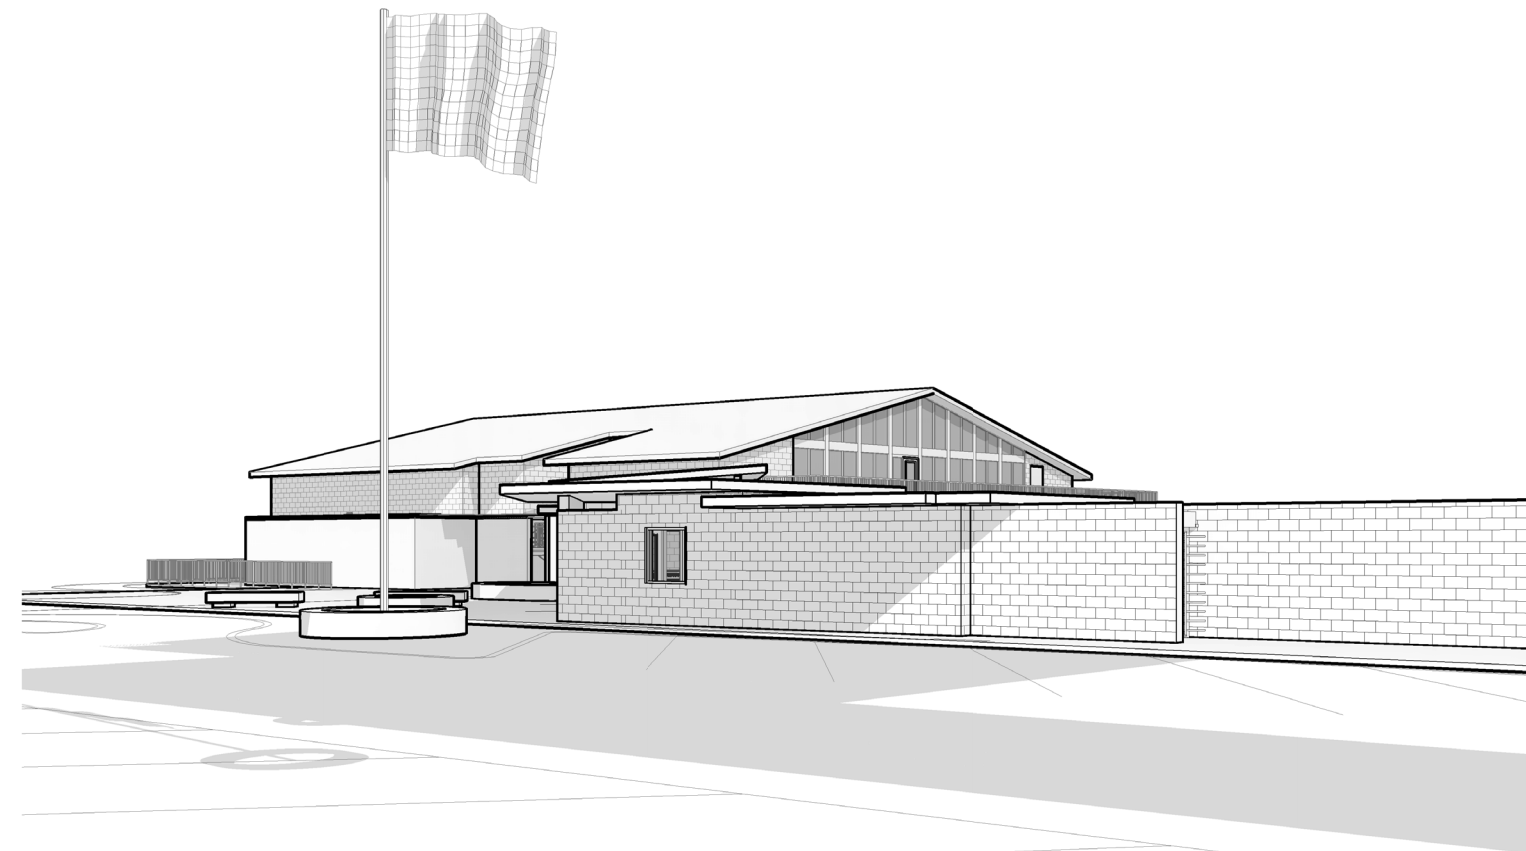

3 EXTERIOR VIEW OF ENTRANCE - SW CORNER - 5A
SCALE:

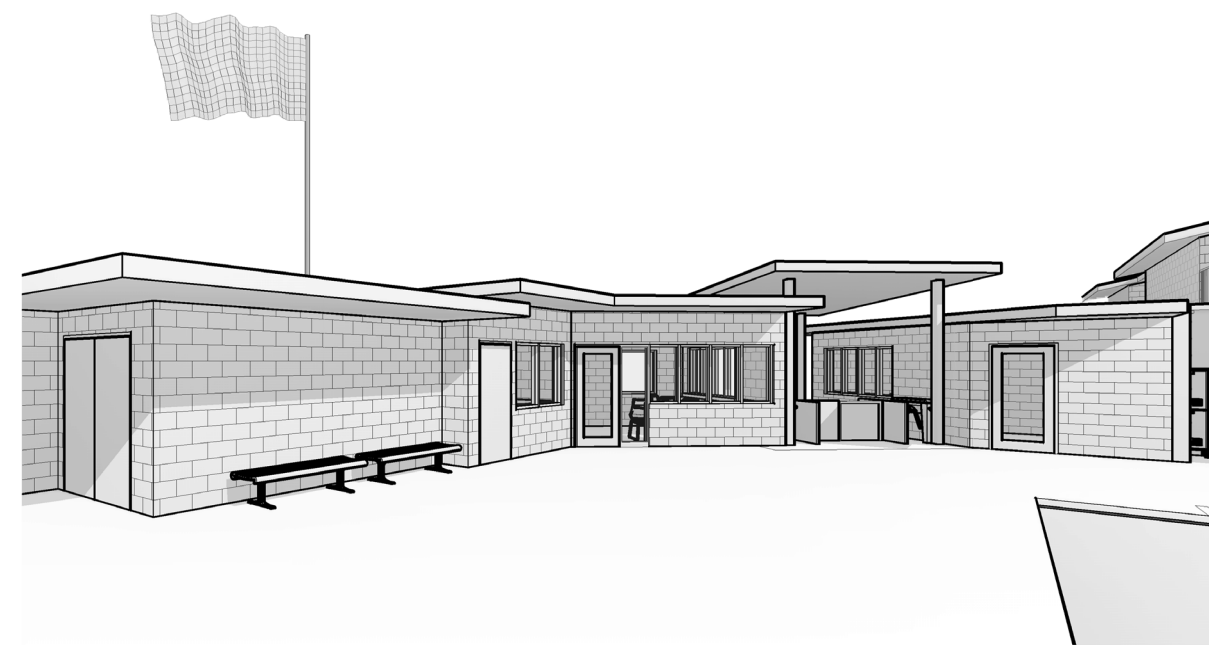


4 POOLSIDE VIEW OF ENTRY - 5A
SCALE:

LEGEND:

	PROJECT		TRUE
	NORTH		NORTH
	ADMISSIONS		LIFEGUARD
	STORAGE		

DATE	ISSUED FOR:


DATE:	11-09-2023
PROJECT NUMBER:	30181
SHEET NUMBER:	P2.1

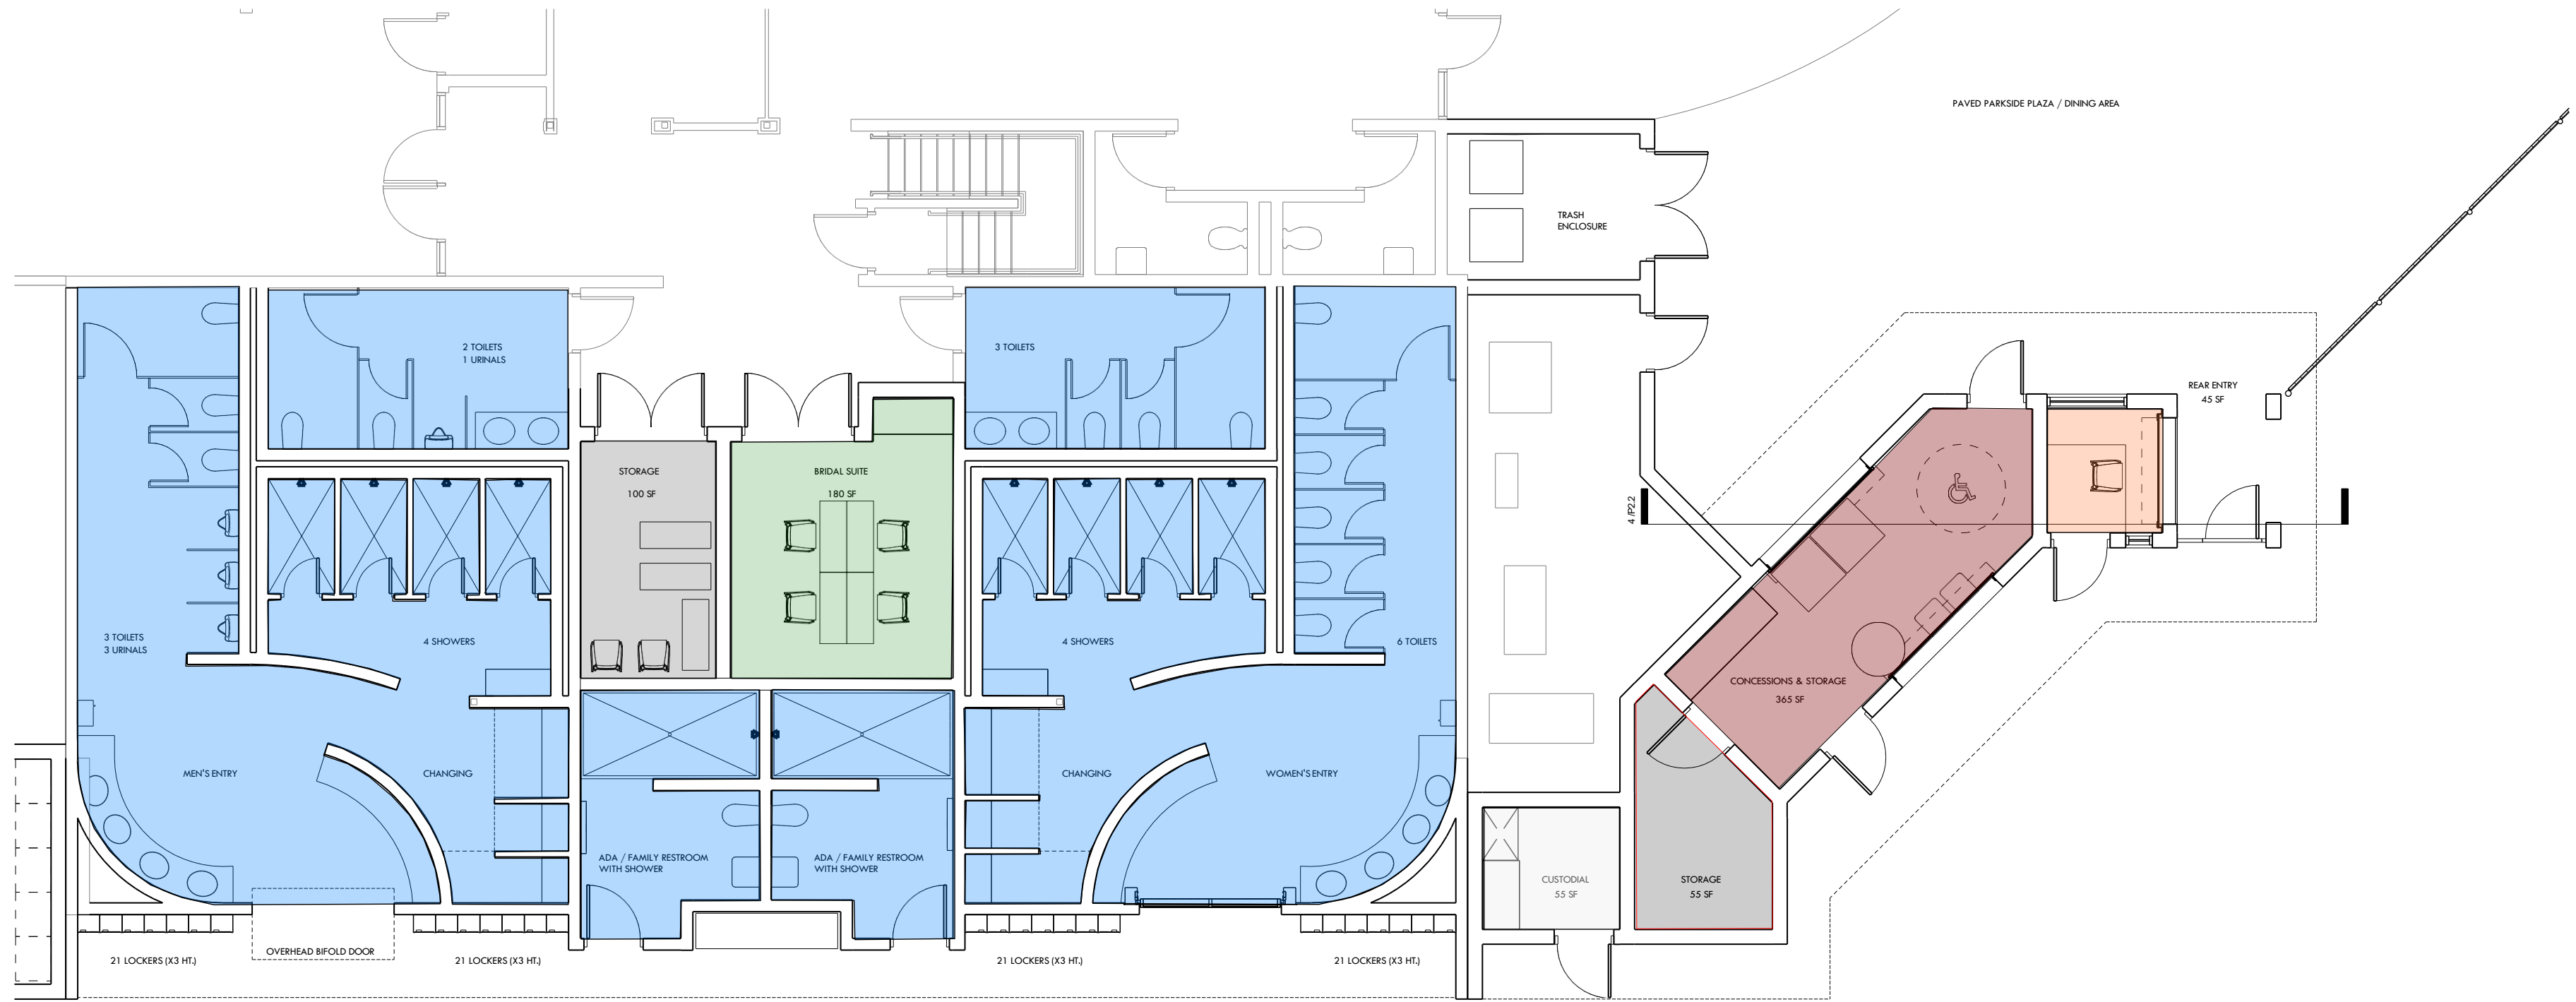


1 LOCKER ROOM & CONCESSIONS - 5A
SCALE: 1/4" = 1'-0"




2 SOUTH ELEVATION - 5A
SCALE:

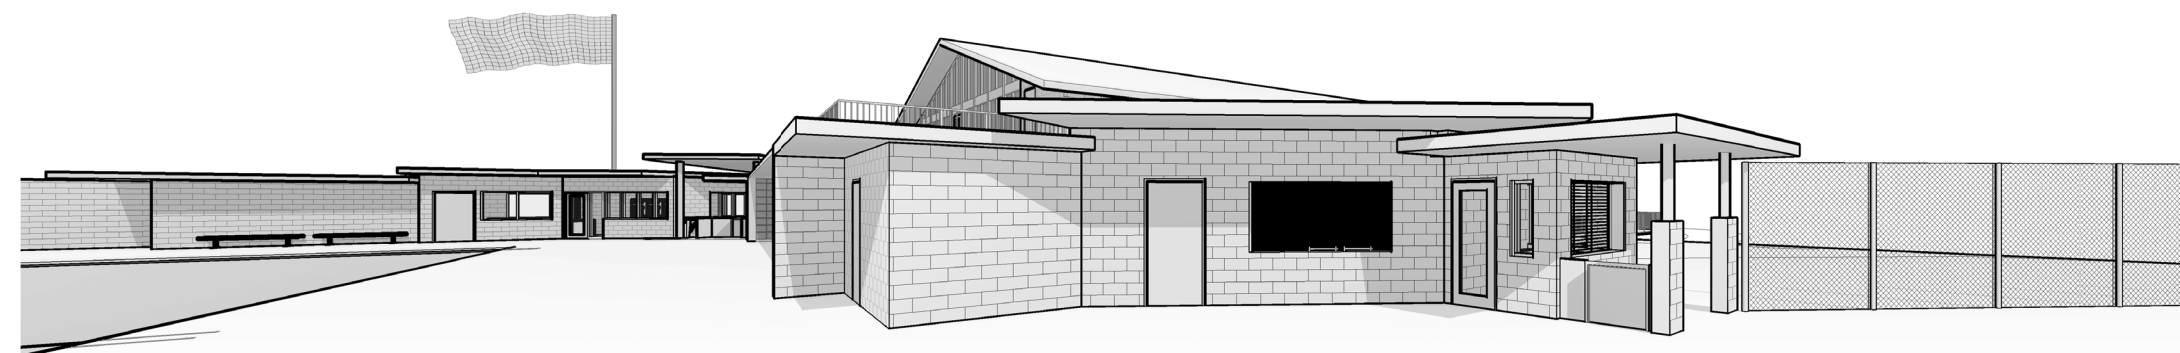

3 CONCESSIONS & FASTPASS (POOL SIDE) - 5A
SCALE:

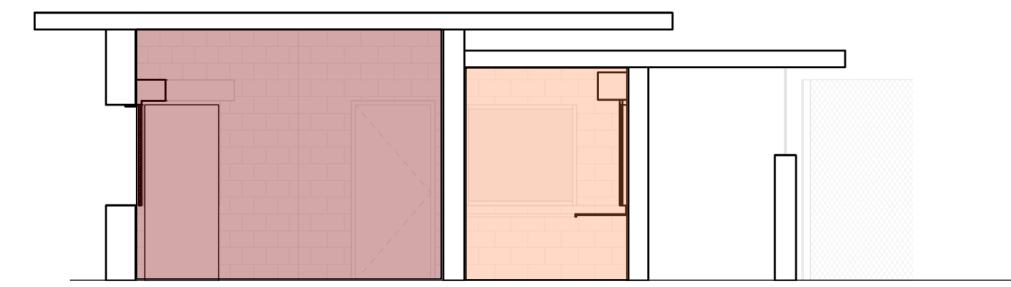

4 NORTH FASTPASS ENTRANCE - 5A
SCALE: 1/4" = 1'-0"

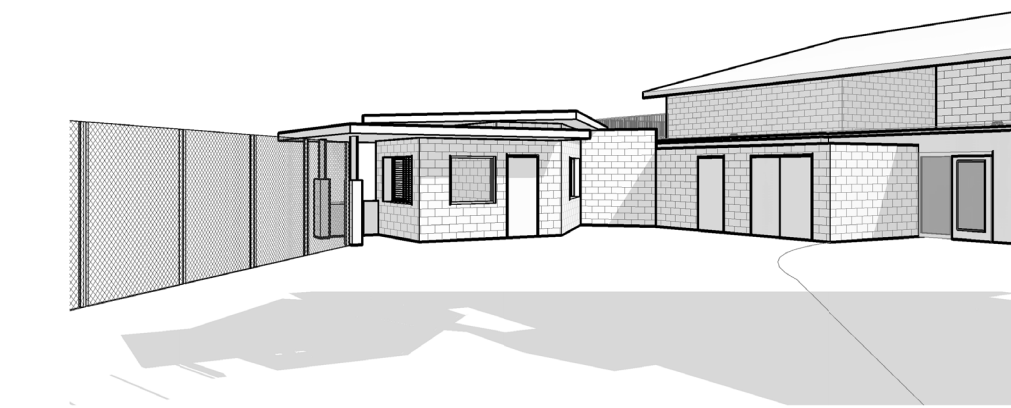

5 EXTERIOR FASTPASS ENTRANCE (PARK SIDE) - 5A
SCALE:


LEGEND:

- ADMISSIONS
- RESTROOMS / SHOWERS
- BRIDAL SUITE
- CONCESSIONS
- STORAGE
- MECHANICAL


PROJECT TRUE
NORTH NORTH

DATE	ISSUED FOR:

DATE: 11-09-2023	PROJECT NUMBER: 30181	SHEET NUMBER: P2.2
------------------	-----------------------	--------------------

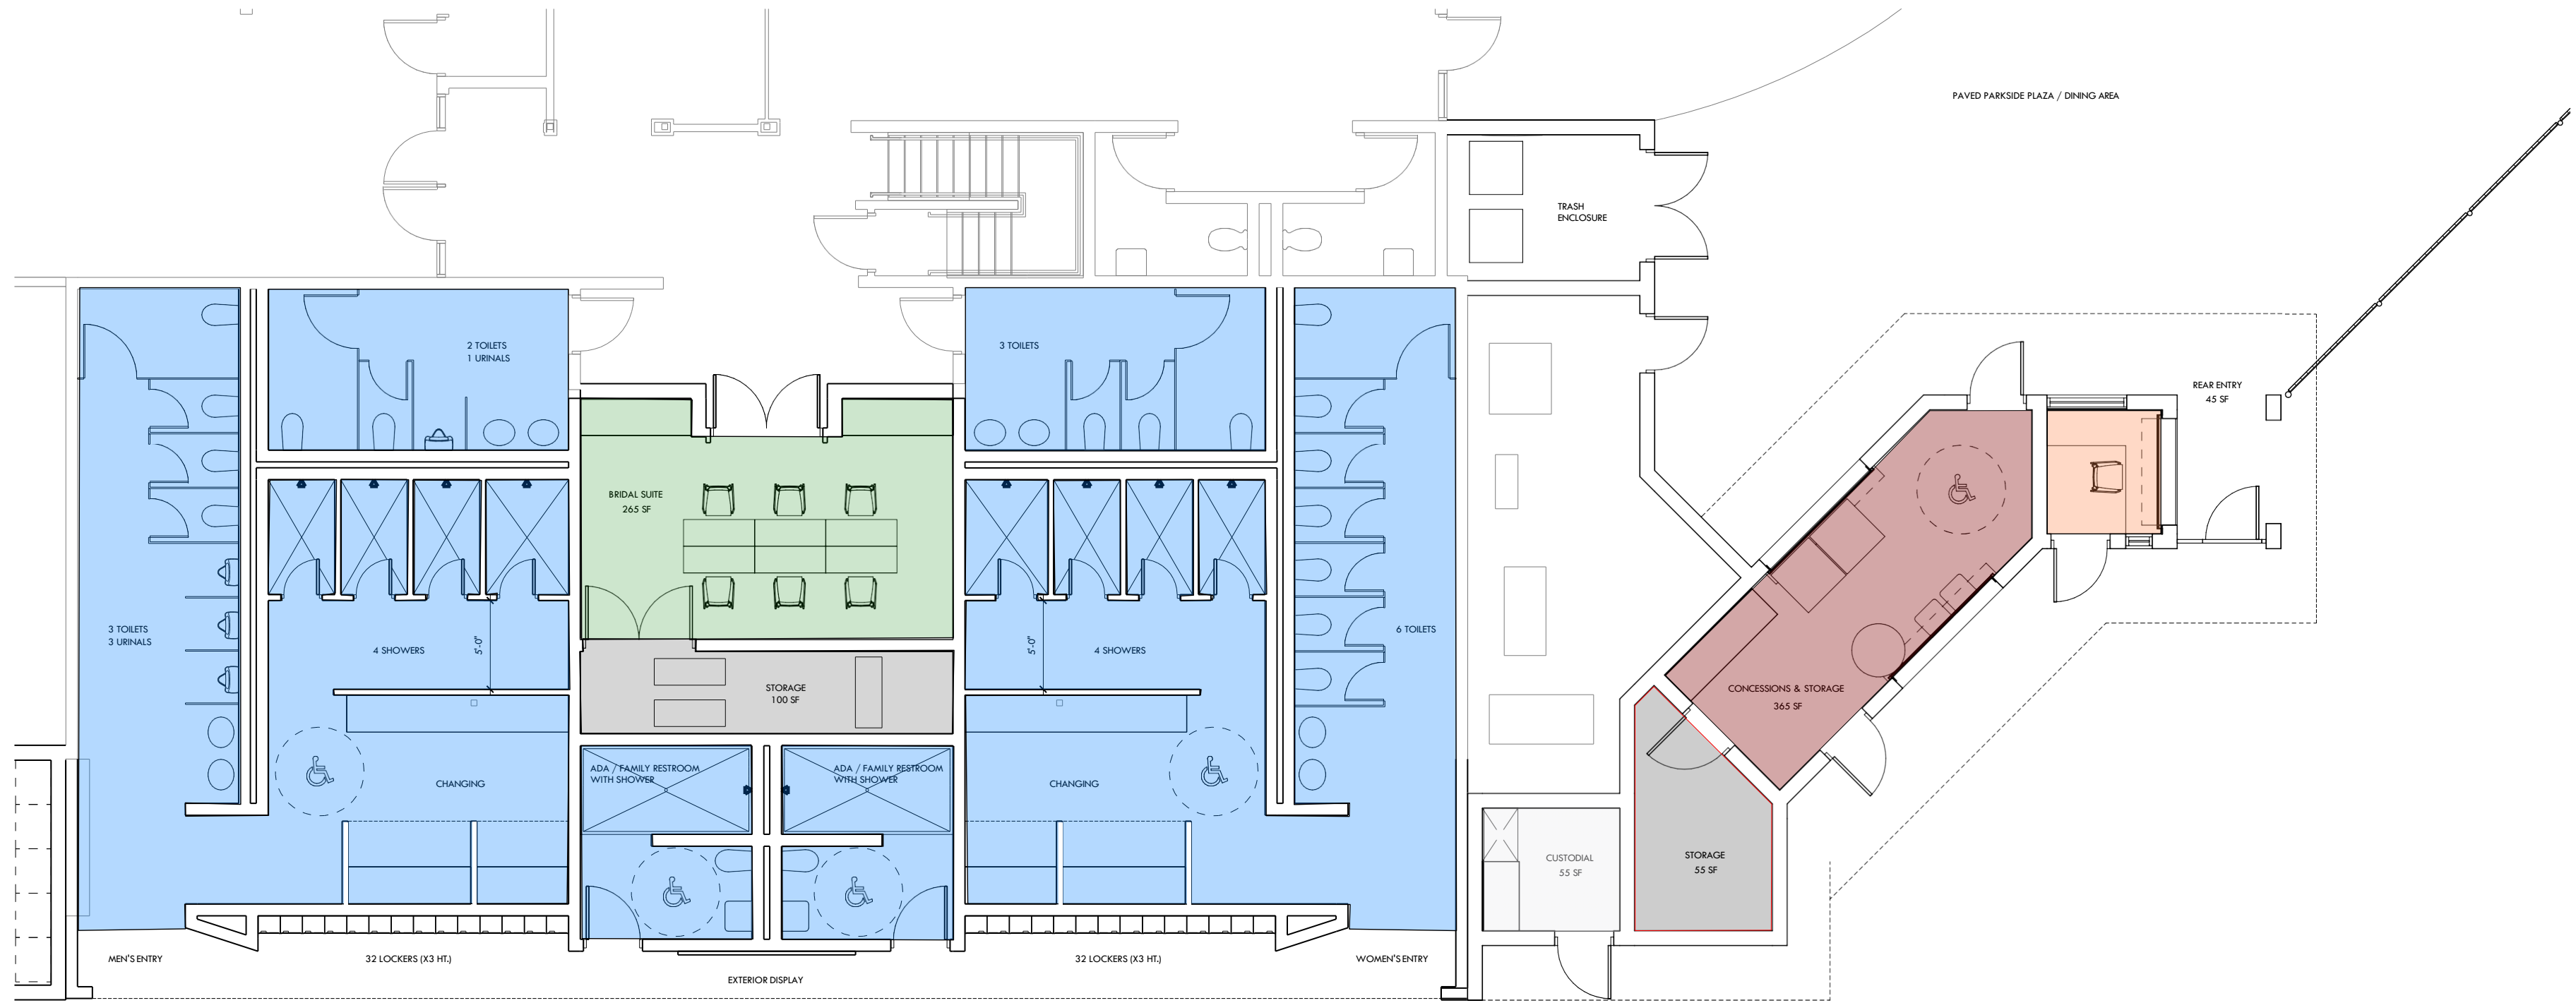

1 LOCKER ROOM - 5B & CONCESSIONS - 5A
SCALE: 1/4" = 1'-0"

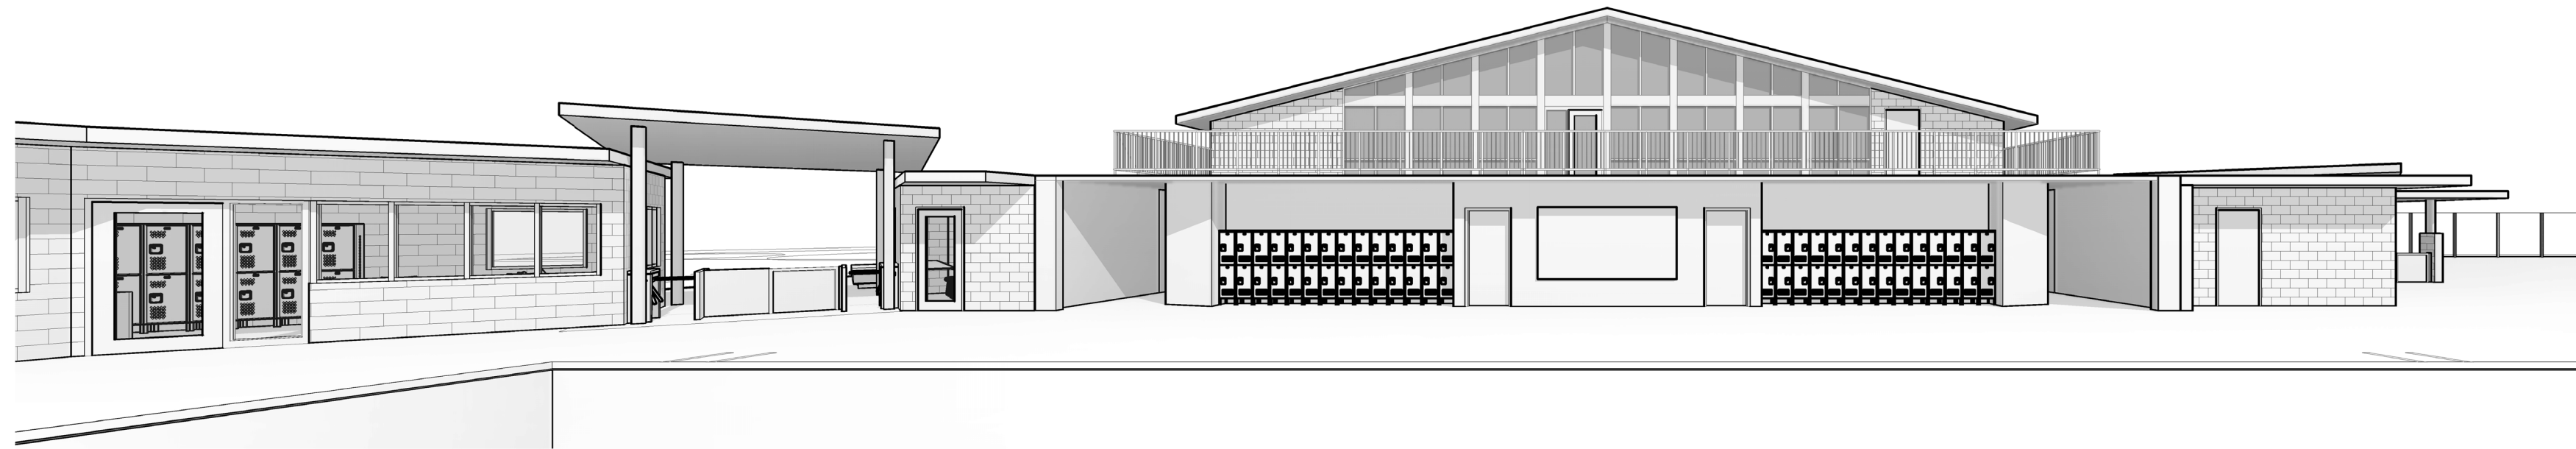

2 SOUTH ELEVATION - 5B
SCALE:

- LEGEND:**
- ADMISSIONS
 - RESTROOMS / SHOWERS
 - BRIDAL SUITE
 - CONCESSIONS
 - STORAGE
 - MECHANICAL
- PROJECT TRUE
 NORTH NORTH