


1 HOPKINS PARK OUTDOOR POOL - OPTION "A"
 SCALE: 1/16" = 1'-0"

LEGEND:

 CONCESSIONS	 ADMISSIONS
 STORAGE	 LIFEGUARD
 MECHANICAL	 RESTROOMS / SHOWERS
	 BRIDAL SUITE

DATE	ISSUED FOR:	DRWN	CHK'D	APP'D
		JK		JK

DATE: 12-07-2023	PROJECT NUMBER: 30181	SHEET NUMBER: P3.4
------------------	------------------------------	---------------------------

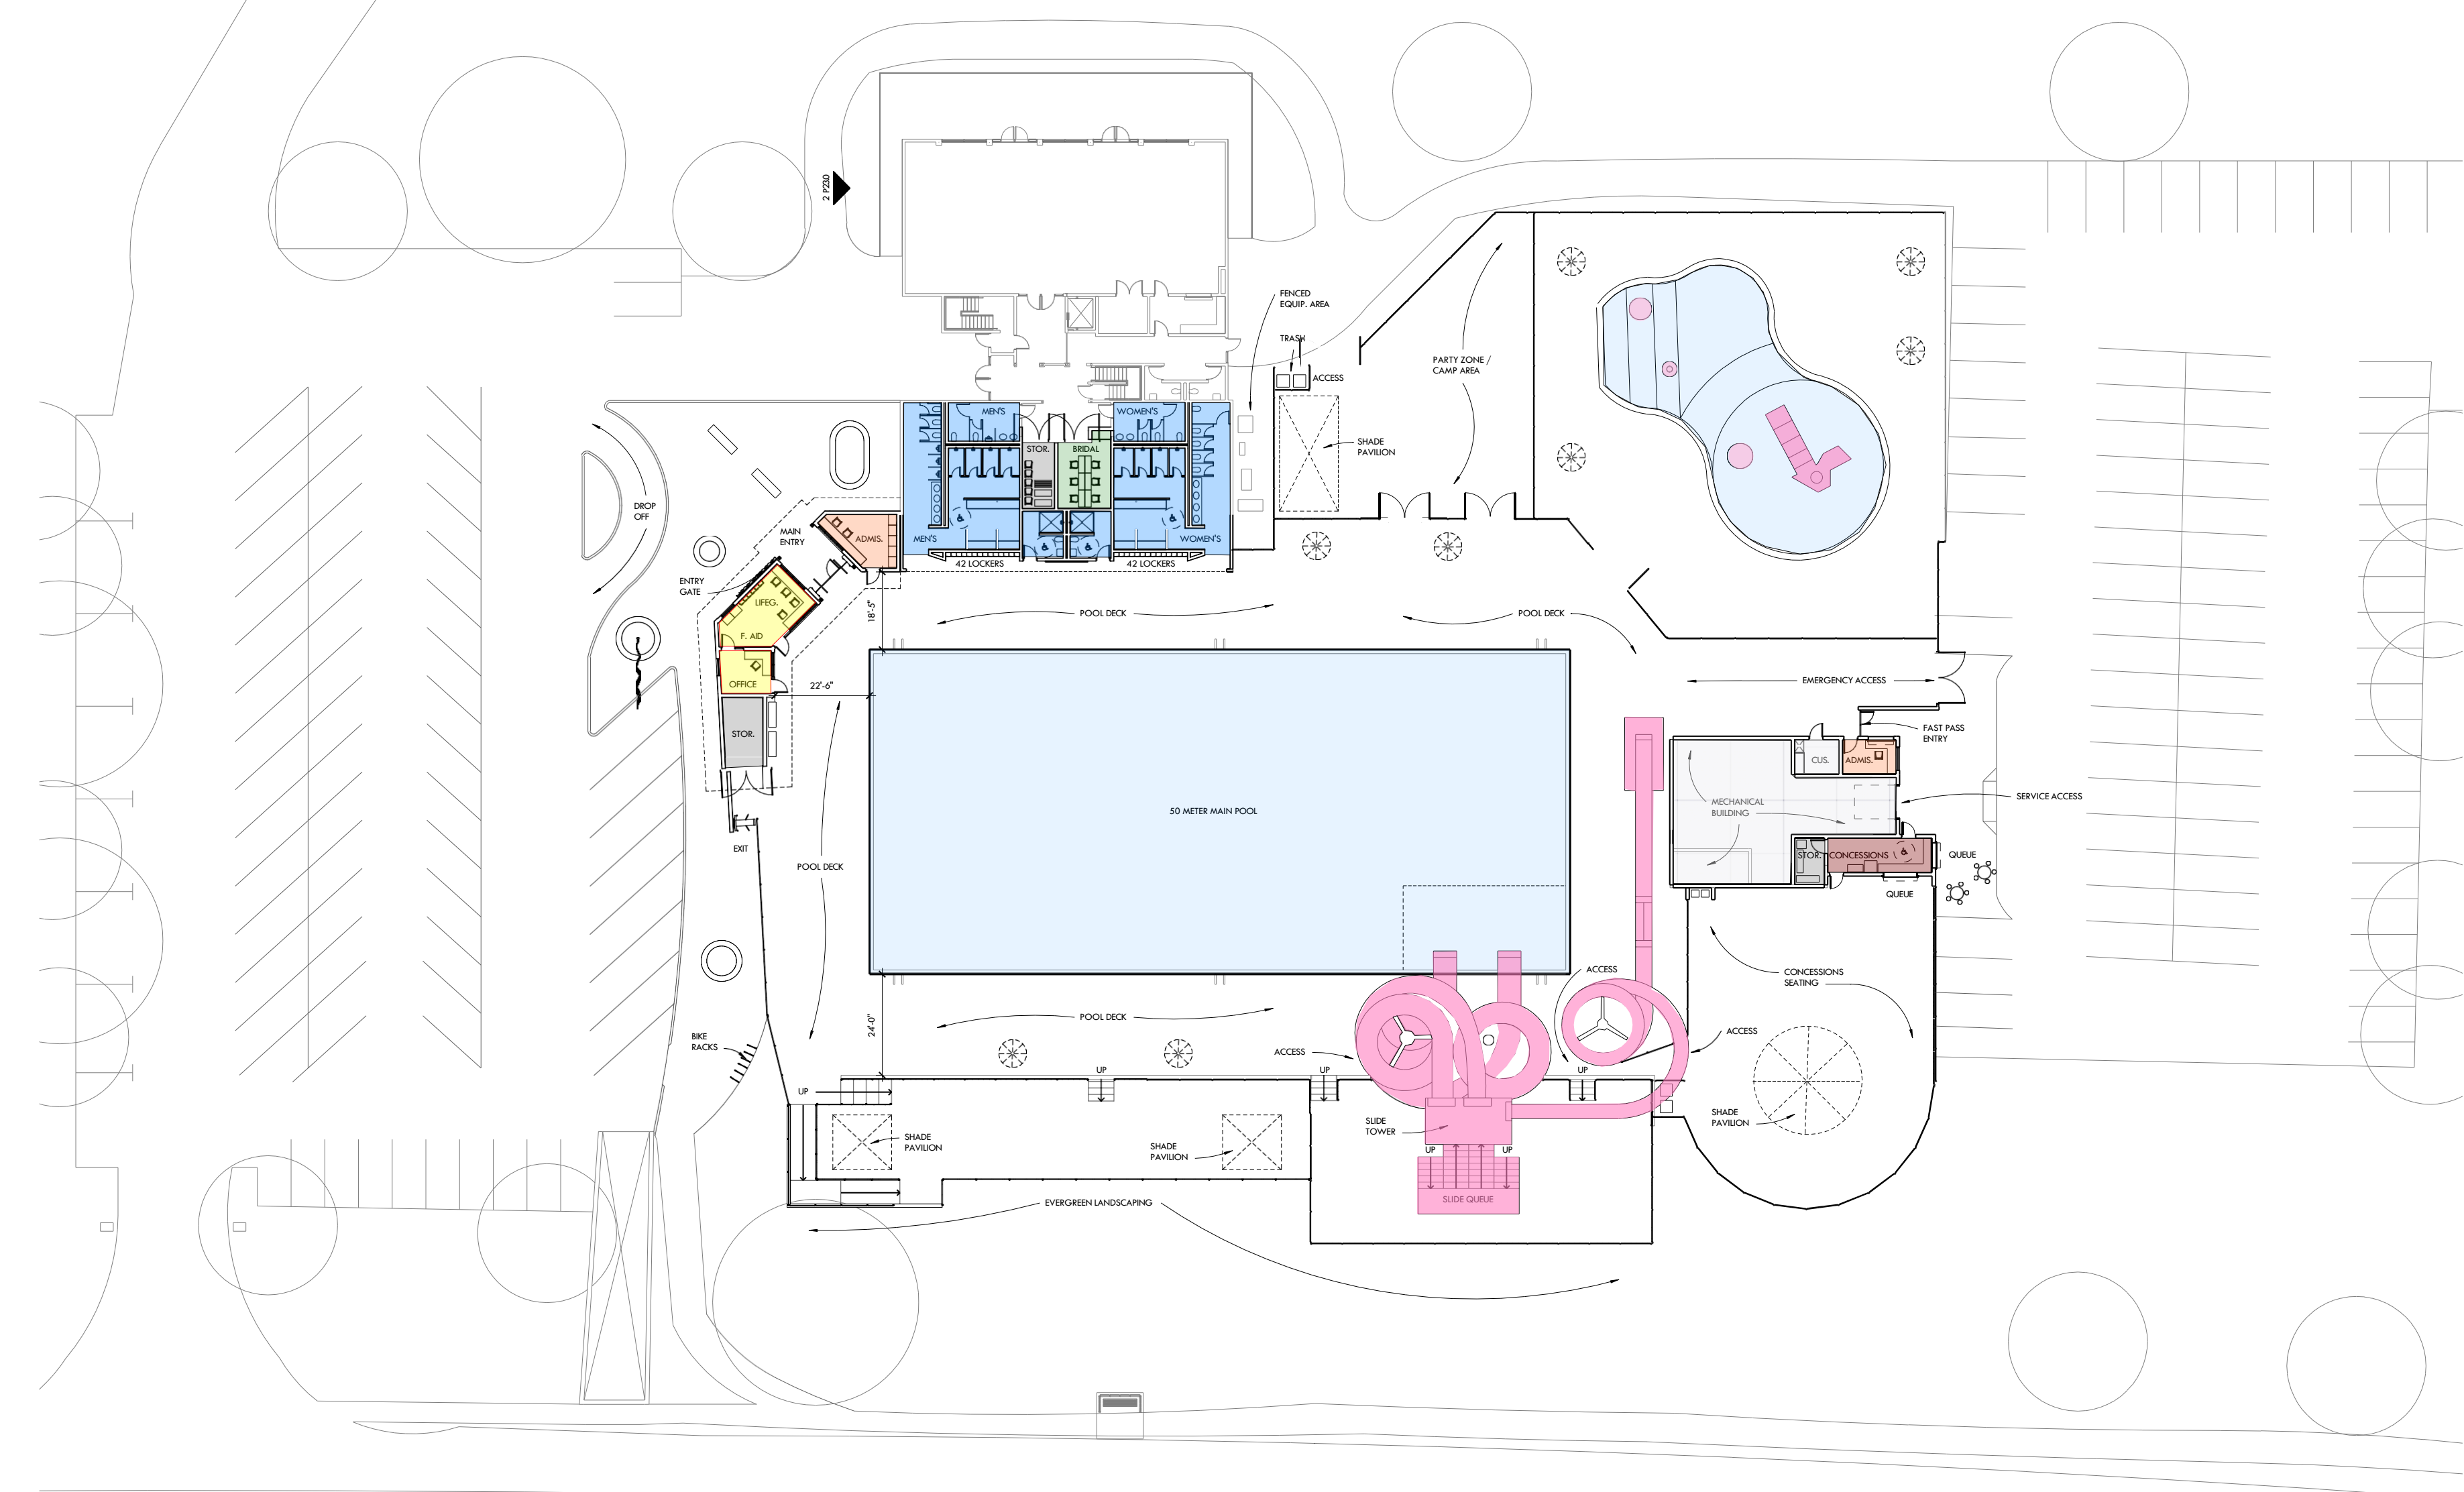

1 HOPKINS PARK OUTDOOR POOL - OPTION "B"
SCALE: 1/16" = 1'-0"

- LEGEND:**
- CONCESSIONS
 - ADMISSIONS
 - STORAGE
 - LIFEGUARD
 - MECHANICAL
 - RESTROOMS / SHOWERS
 - BRIDAL SUITE

DATE: 12-07-2023
PROJECT NUMBER: 30181
SHEET NUMBER: P3.5

ISSUED FOR:
DATE:
DRWN: CHK'D: APP'D:
Author: Checker: Approver:

COPYRIGHT 2023
All design and written information appearing herein shall not be duplicated, stored, or otherwise used without the written consent of Larson & Darby Group

Hopkins Park Outdoor Pool
DeKalb Park District
DEKALB, ILLINOIS

PROGRESS PRINT
Not For Construction
Date: 12/7/2023 4:46:34 PM
Larson & Darby Group
Architecture Engineering Interiors